


LANDSCAPE DESIGN

LOT 3



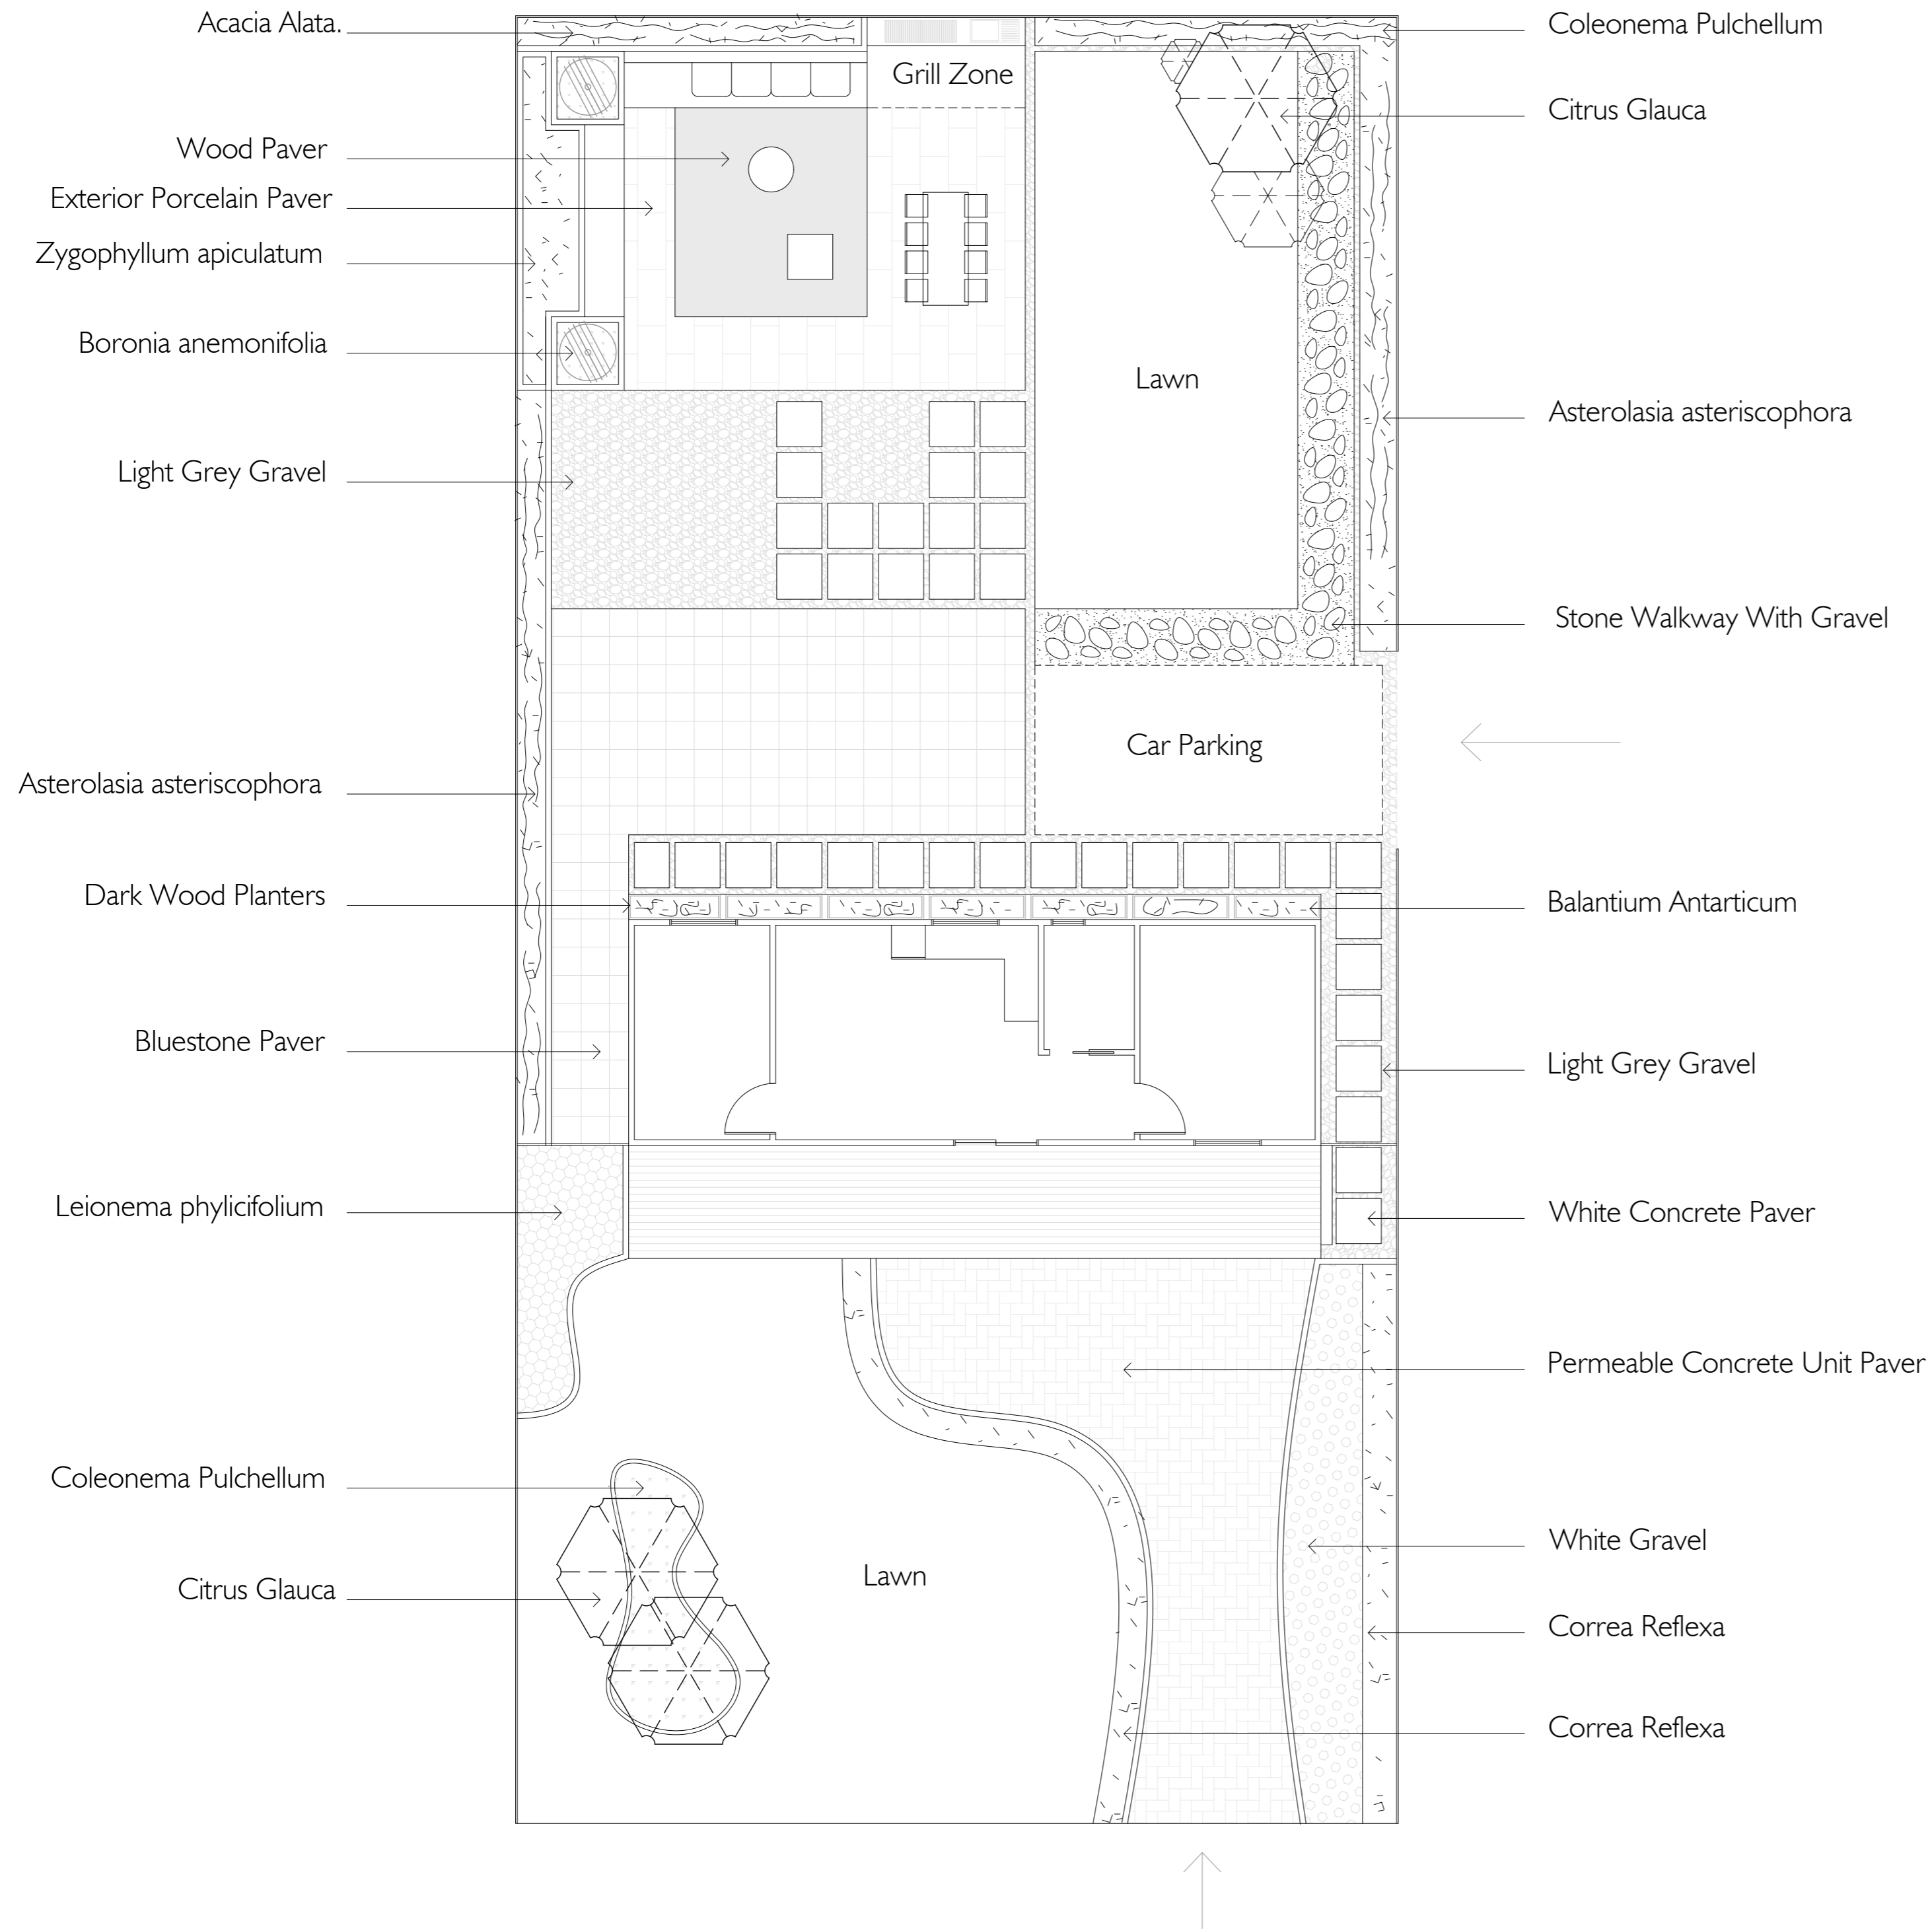


LOT 3 - 500 mts2



Vegetation


5	Citrus Glauca	3 mts. high
21	Balantium Antarticum	0.4 mts. high
20	Coleonema Pulchellum	0.6 mts. high
12	Leionema phylicifolium	0.6 mts. high
32	Correa Reflexa	0.4 mts. high
8	Acacia Alata.	0.6 mts. high
10	Zygophyllum apiculatum	0.3 mts. high
2	Boronia anemonifolia	0.5 mts. high
32	Asterolasia asteriscophora	0.7 mts. high

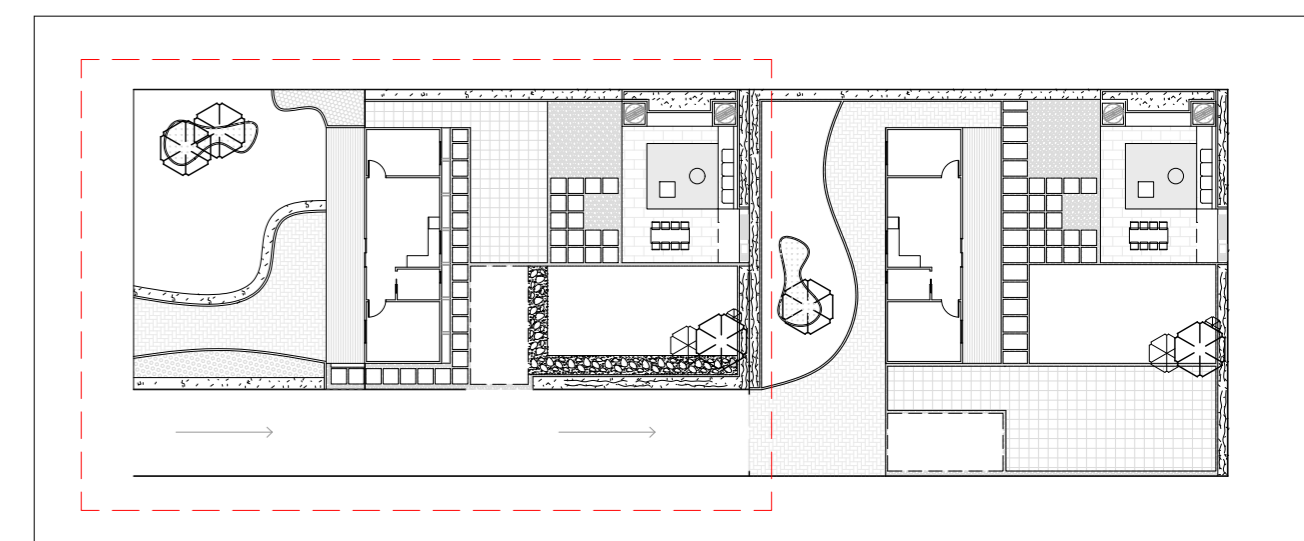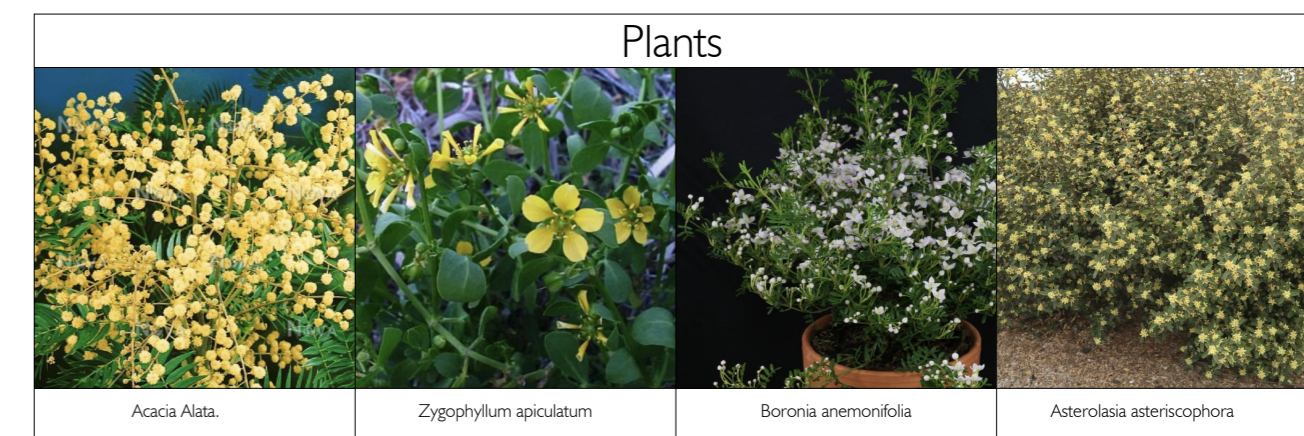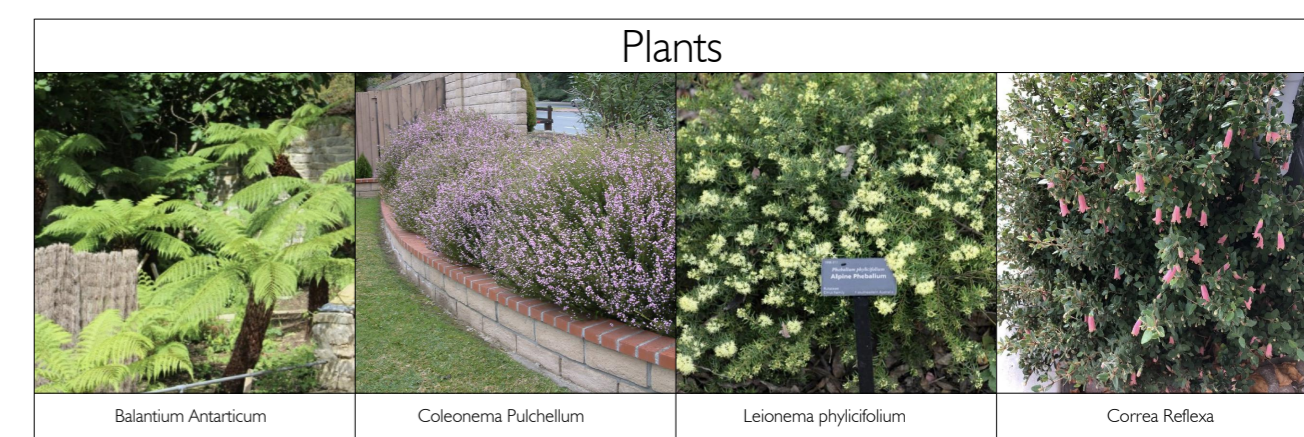

LANDSCAPE DESIGN

LOT 2



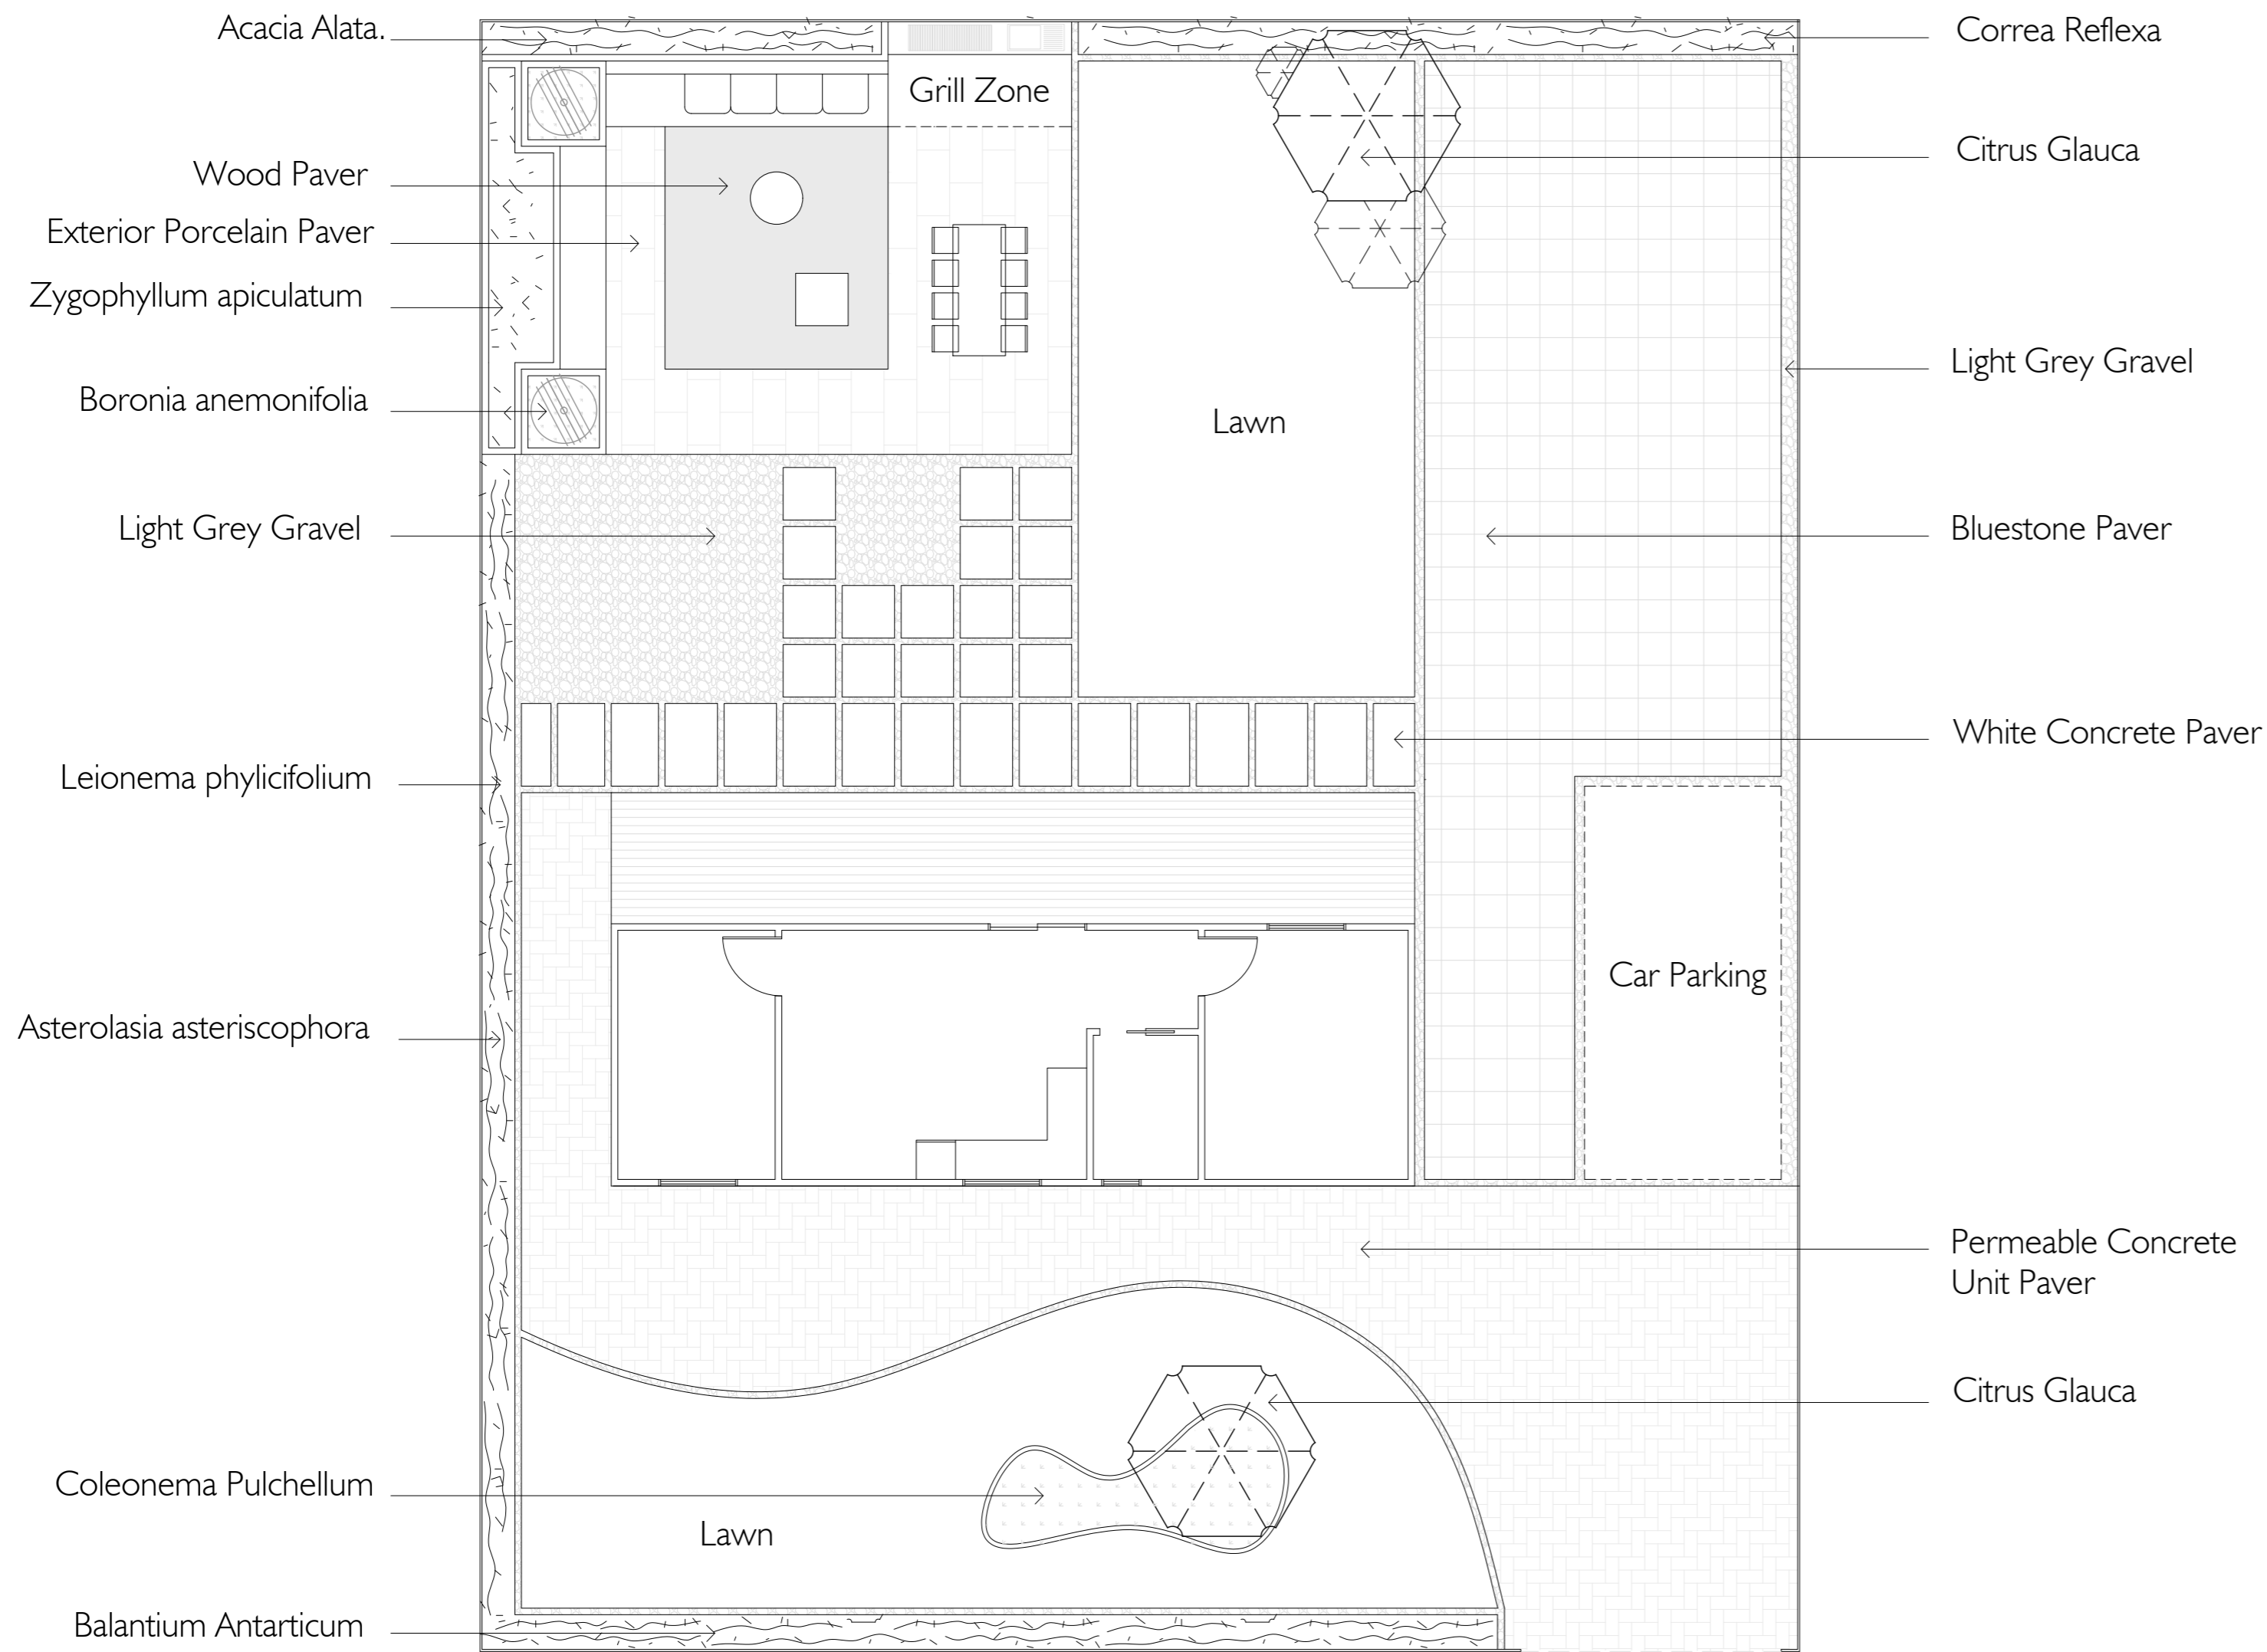

Vegetation		
4	Citrus Glauca	3 mts. high
18	Balantium Antarcticum	0.4 mts. high
12	Coleonema Pulchellum	0.6 mts. high
12	Leionema phylicifolium	0.6 mts. high
10	Correa Reflexa	0.4 mts. high
8	Acacia Alata.	0.6 mts. high
10	Zygophyllum apiculatum	0.3 mts. high
2	Boronia anemonifolia	0.5 mts. high
12	Asterolasia asteriscophora	0.7 mts. high

